




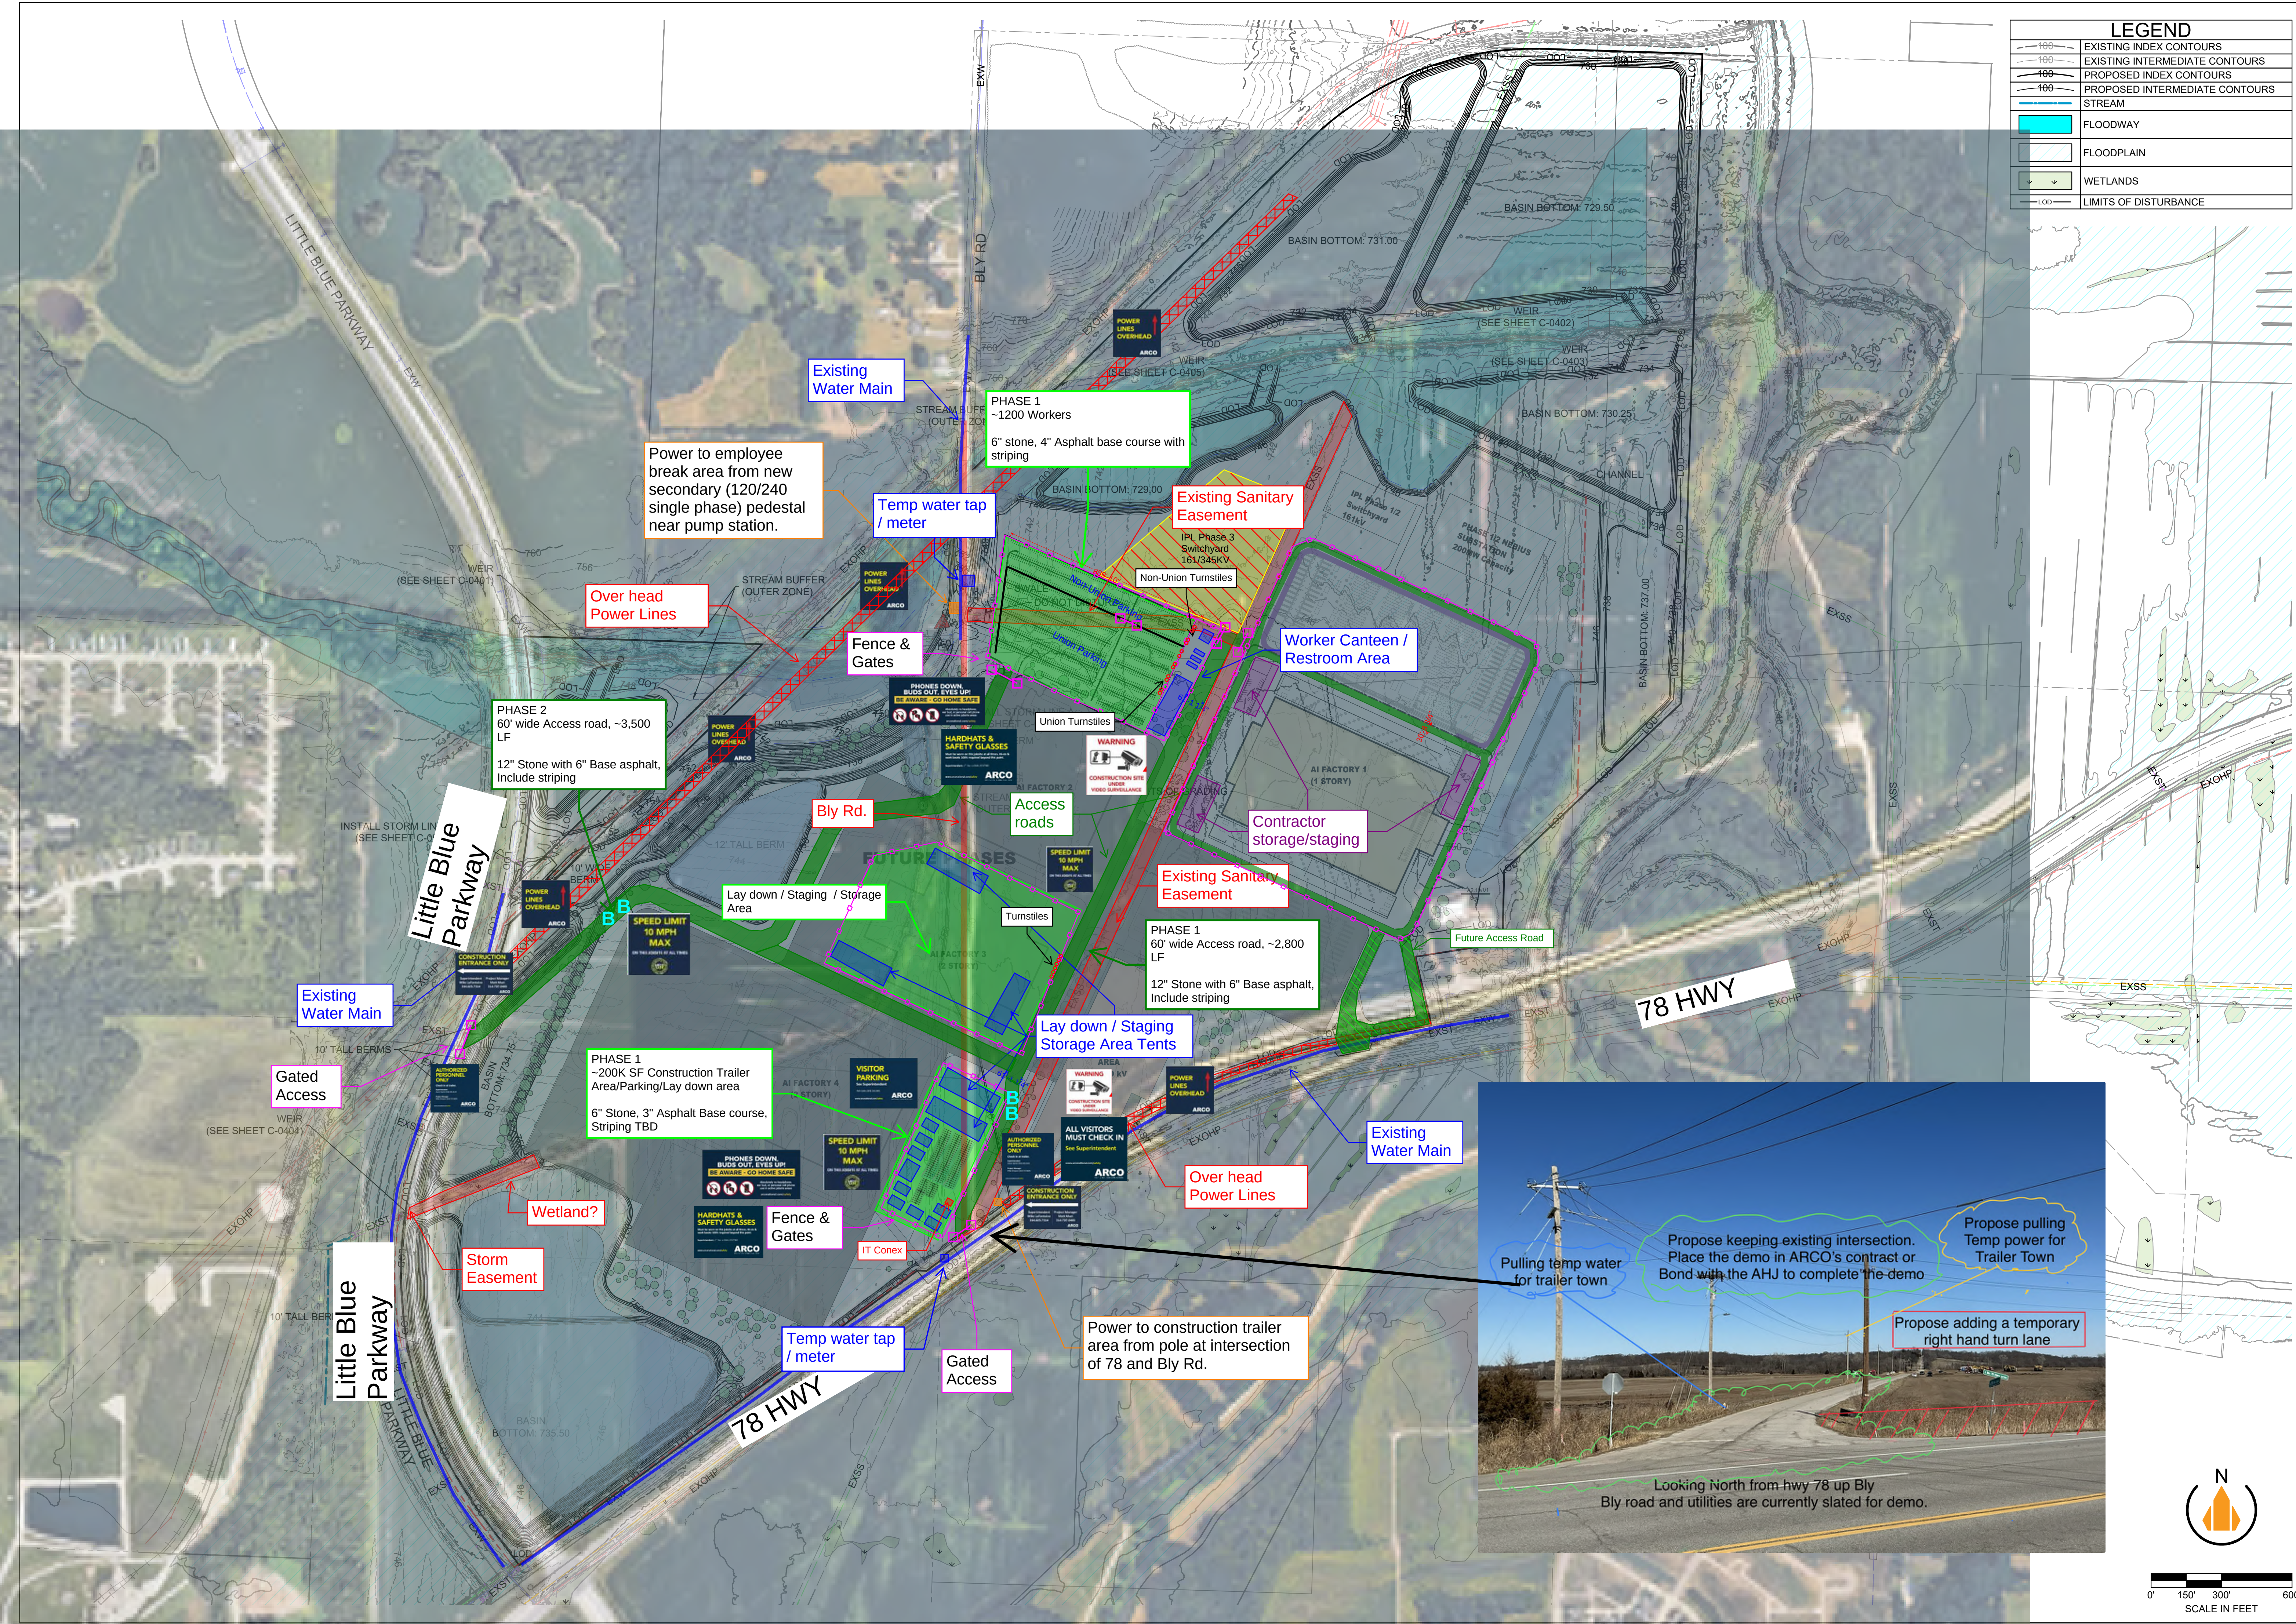

LEGEND	
	EXISTING INDEX CONTOURS
	EXISTING INTERMEDIATE CONTOURS
	PROPOSED INDEX CONTOURS
	PROPOSED INTERMEDIATE CONTOURS
	STREAM
	FLOODWAY
	FLOODPLAIN
	WETLANDS
	LIMITS OF DISTURBANCE

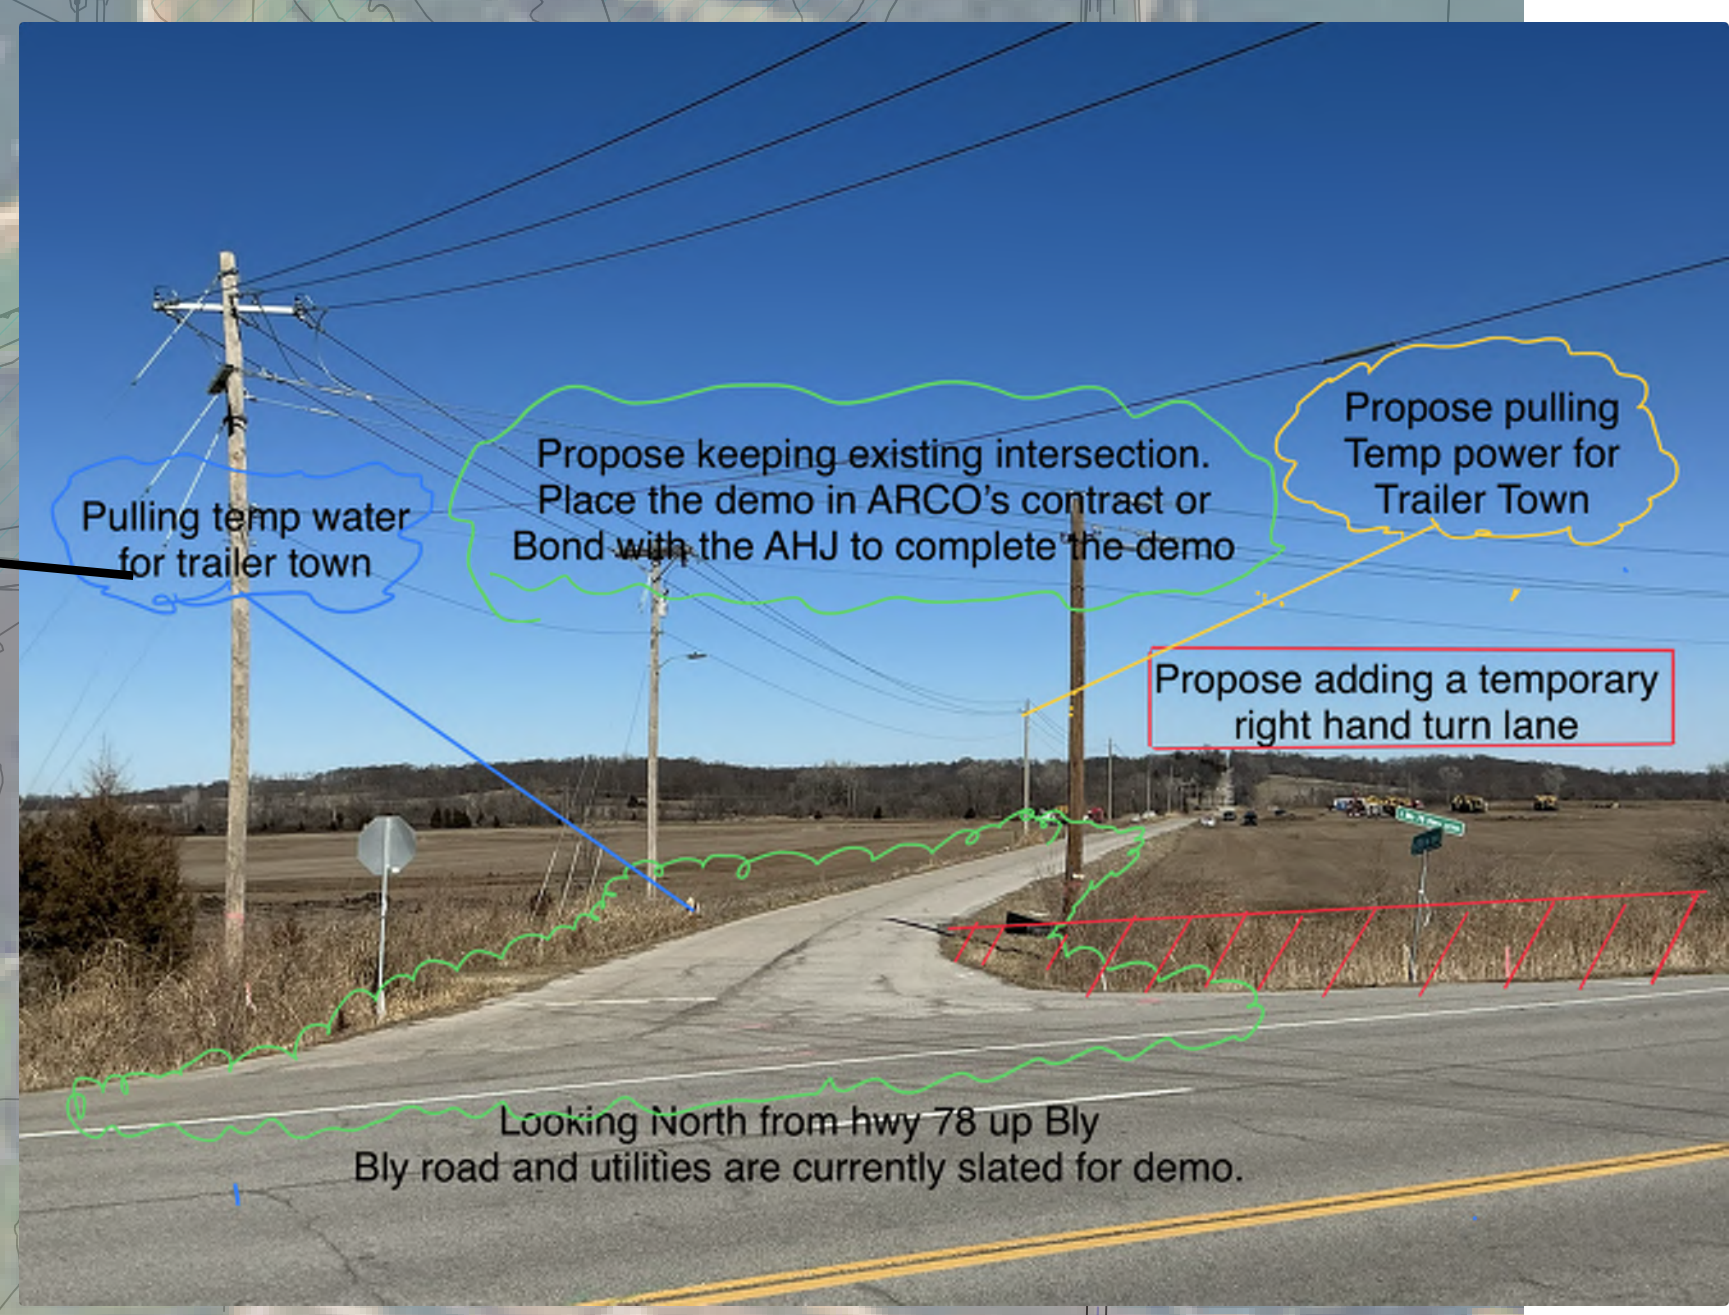

Looking North from hwy 78 up Bly
Bly road and utilities are currently slated for demo.

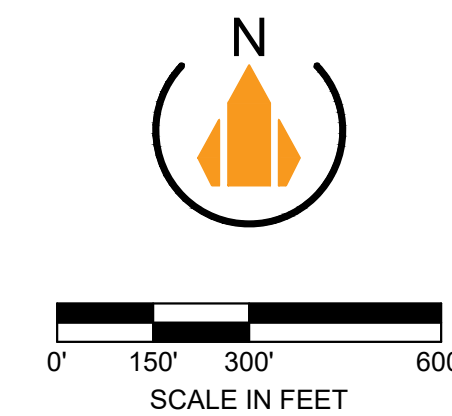

A Division of NorthPoint Development

816.888.7380
sitepoint@northpointkc.com

REVIEWED BY:	KM	2025.09.25	PERMIT SUBMITTAL
DESIGNED BY:	MD		
DRAFTED BY:	BRC		
SP PROJECT #:	ROSE		
MELISSA E. DEGENA, P.E.	2011000992		

GRADING PLAN

EASTGATE COMMERCE CENTER
PHASE 3

MASS GRADING
INDEPENDENCE, JACKSON COUNTY, MO

C-0400